




Catterick Integrated Care Campus

Stakeholder Engagement Forum

01.11.2022

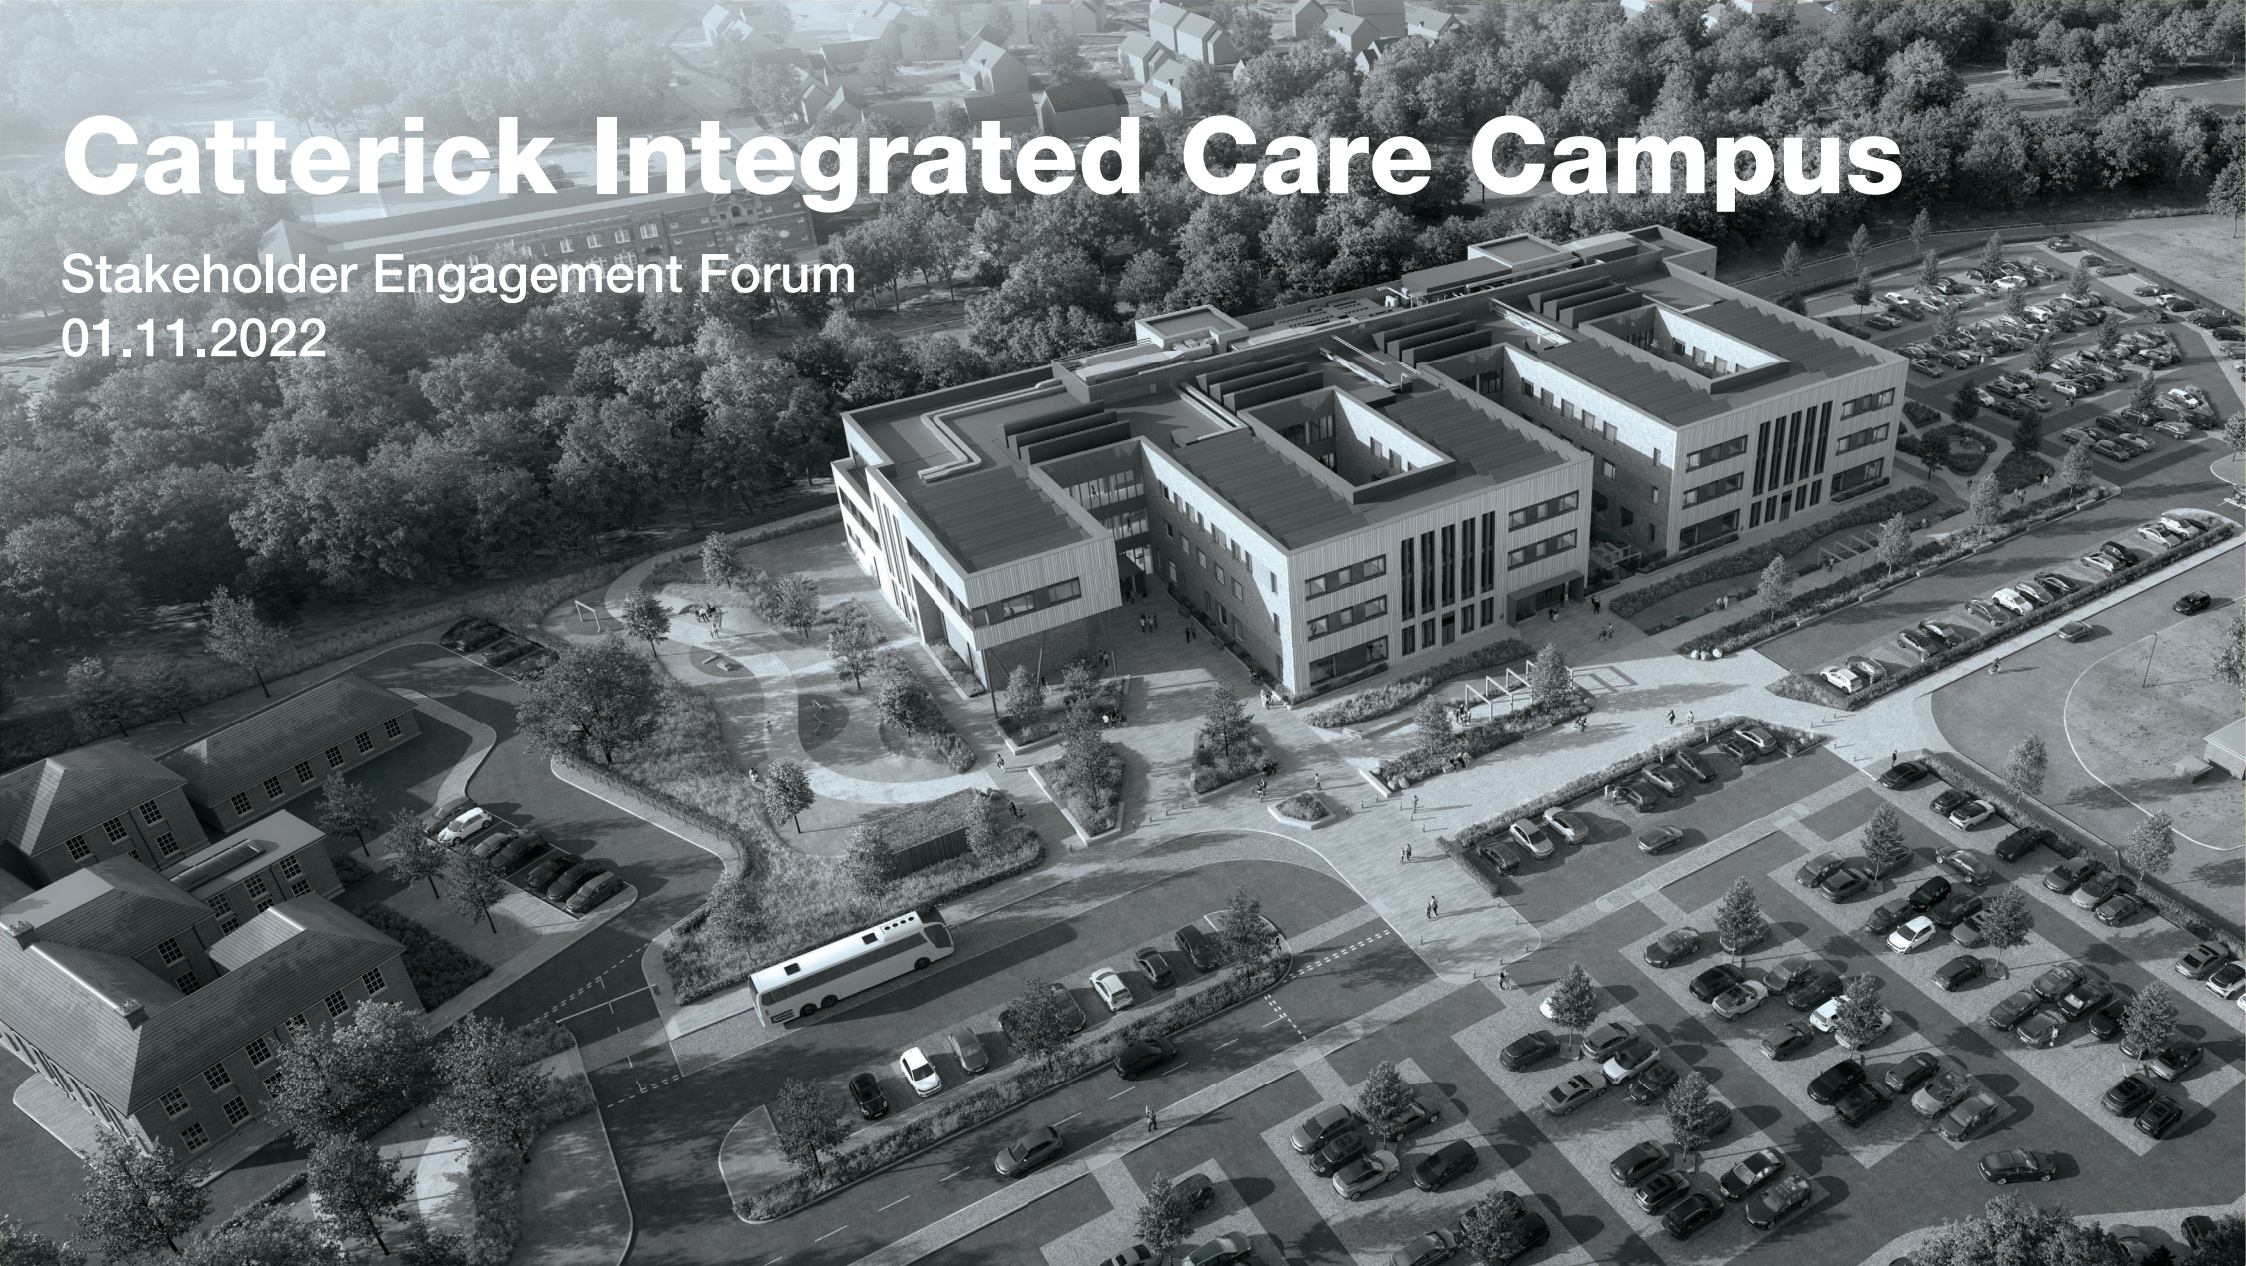


Axonometric

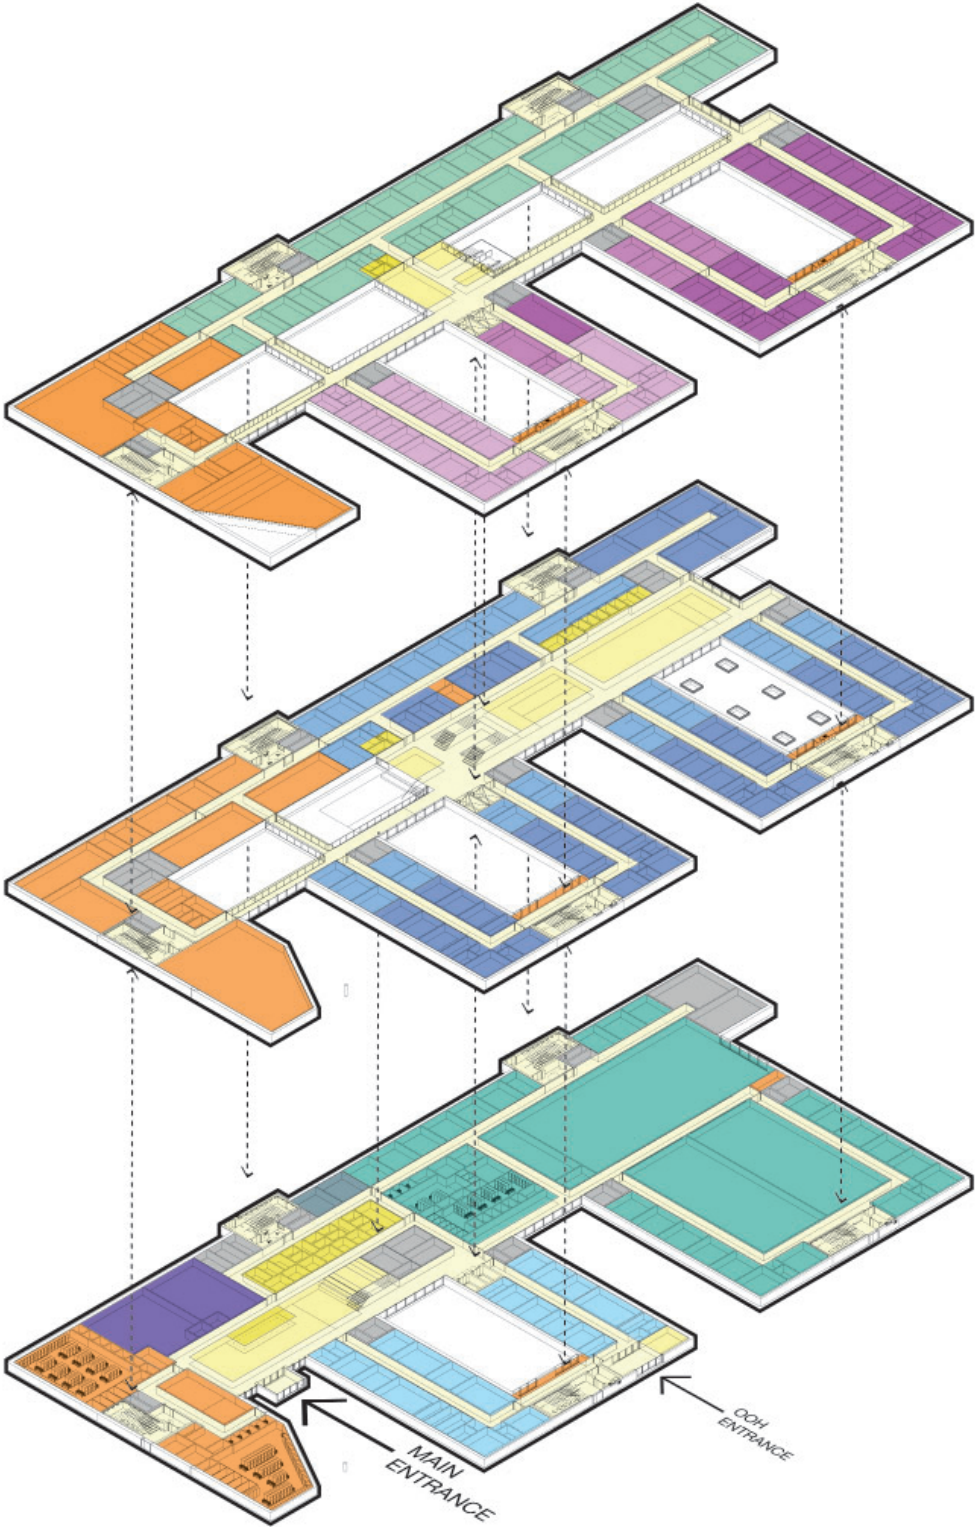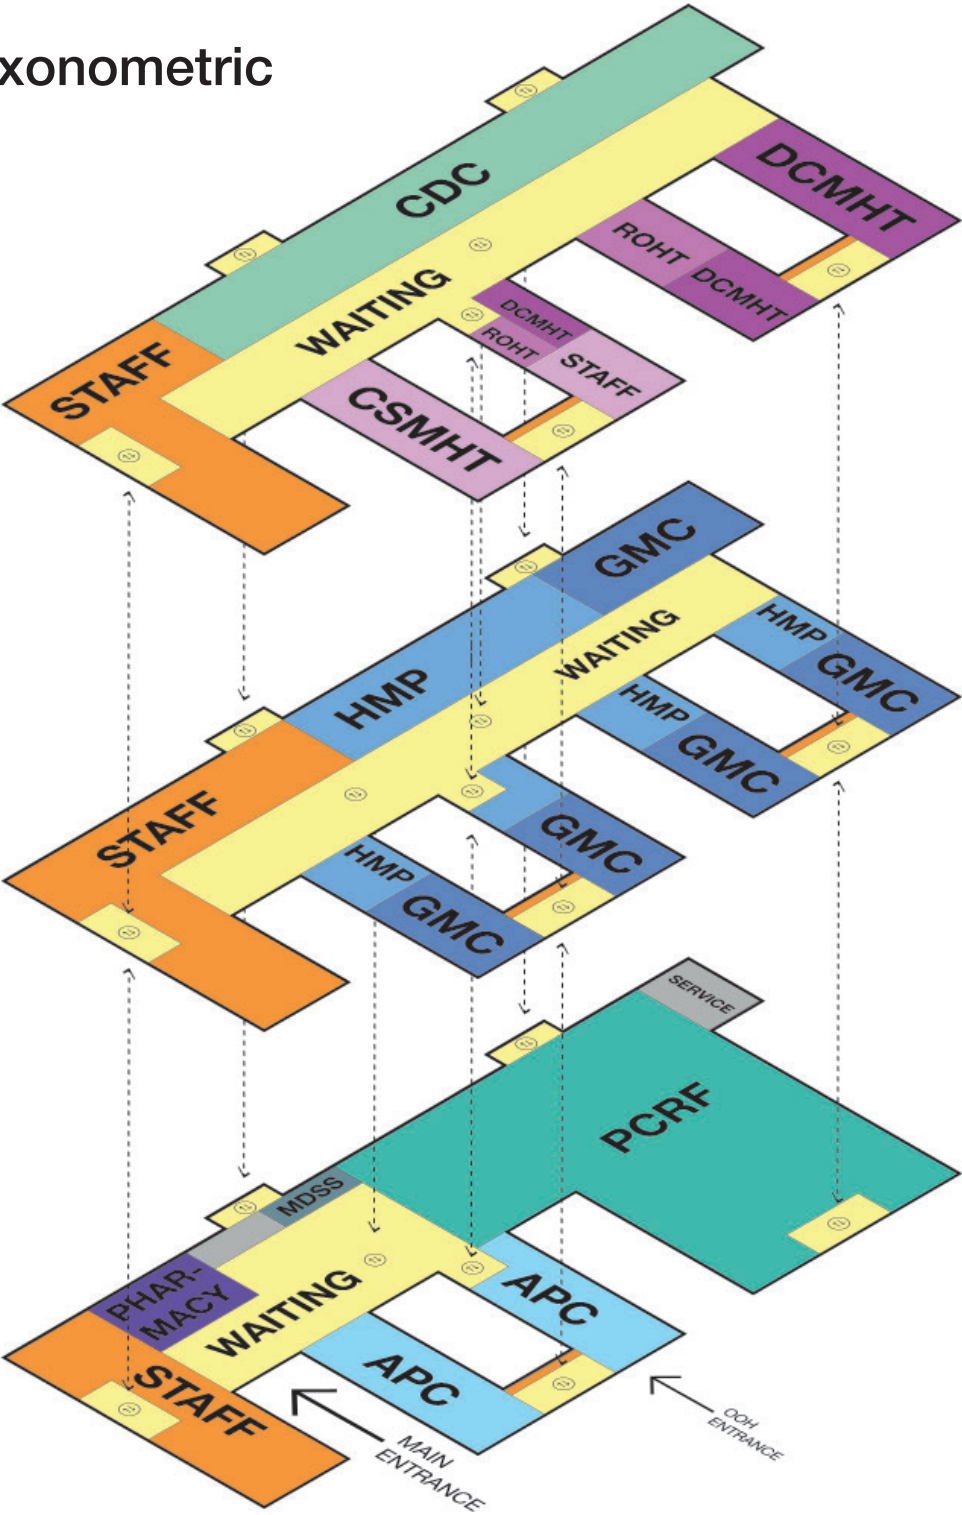


Level 00











Level 01

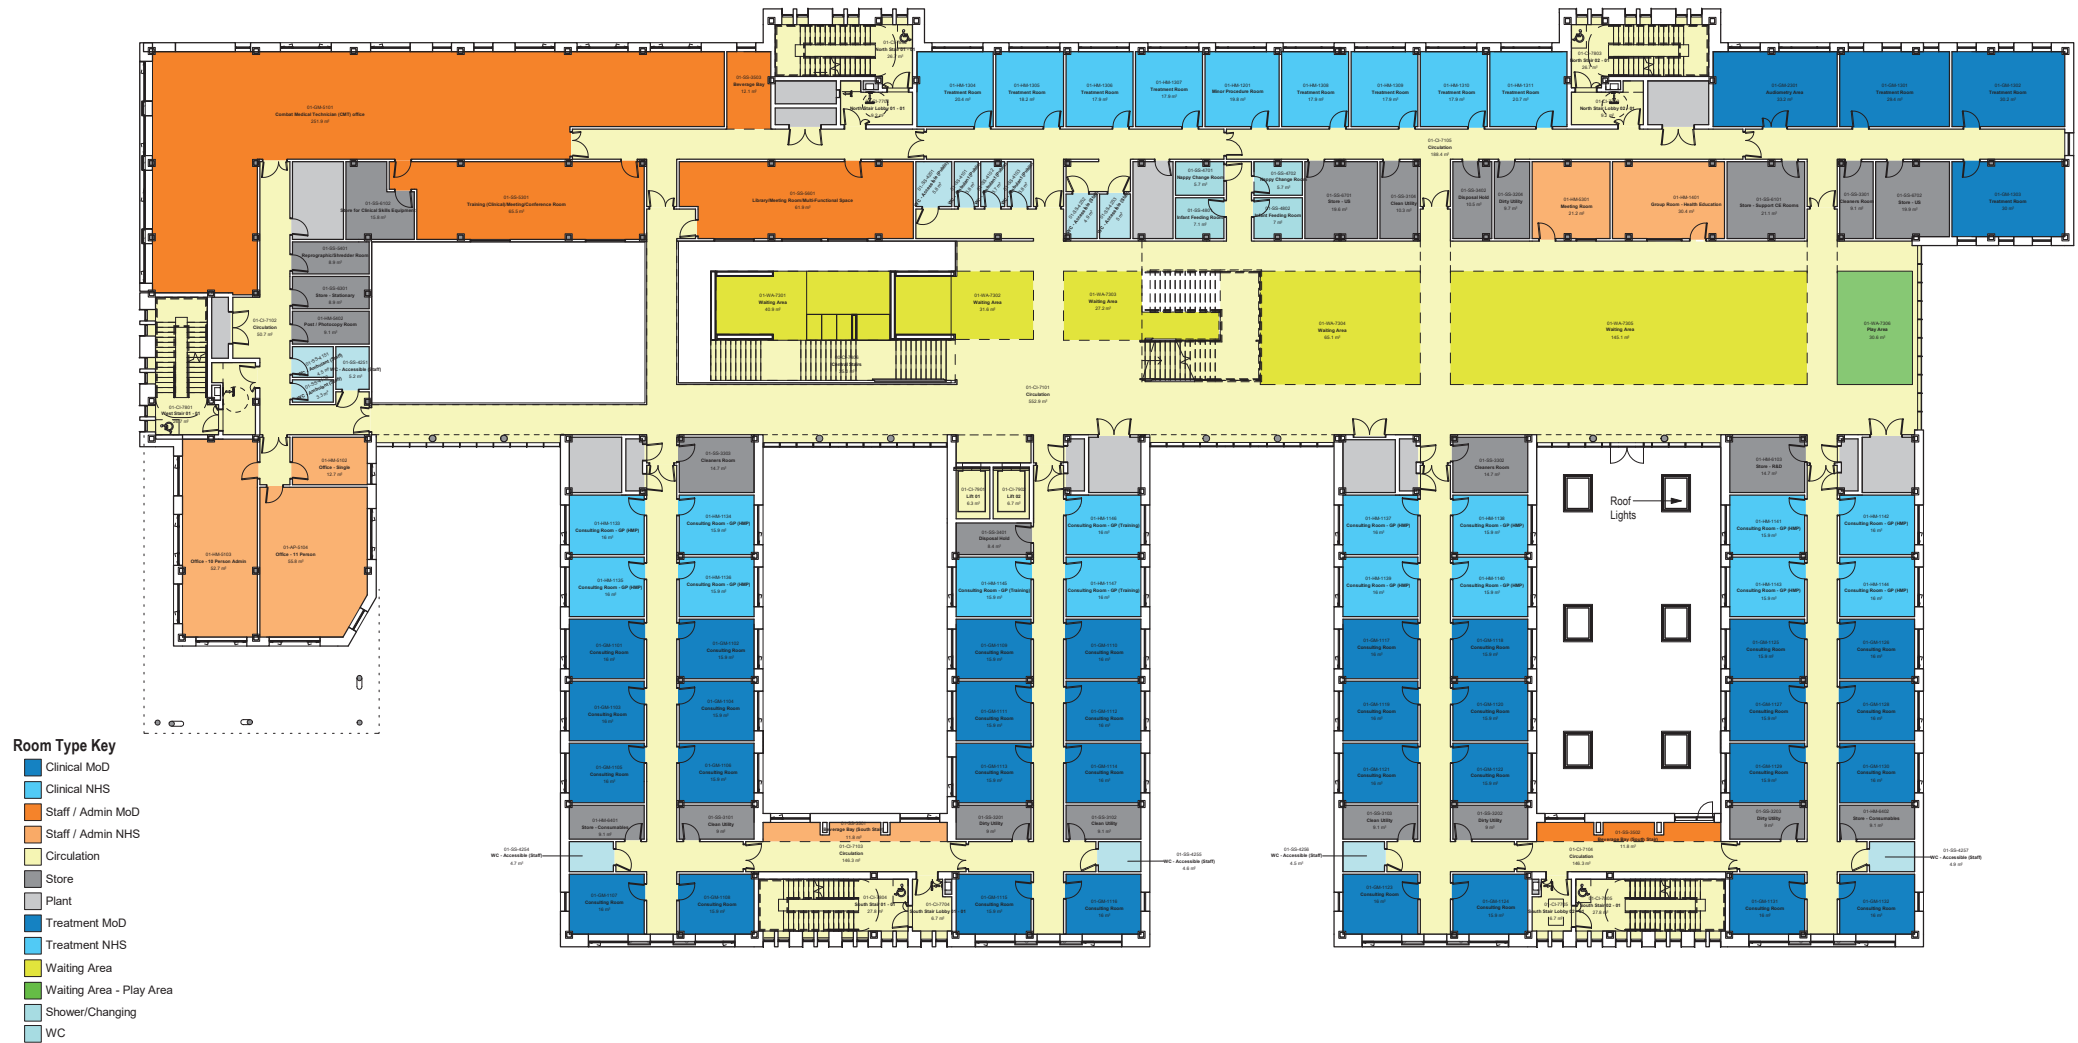


Level 02

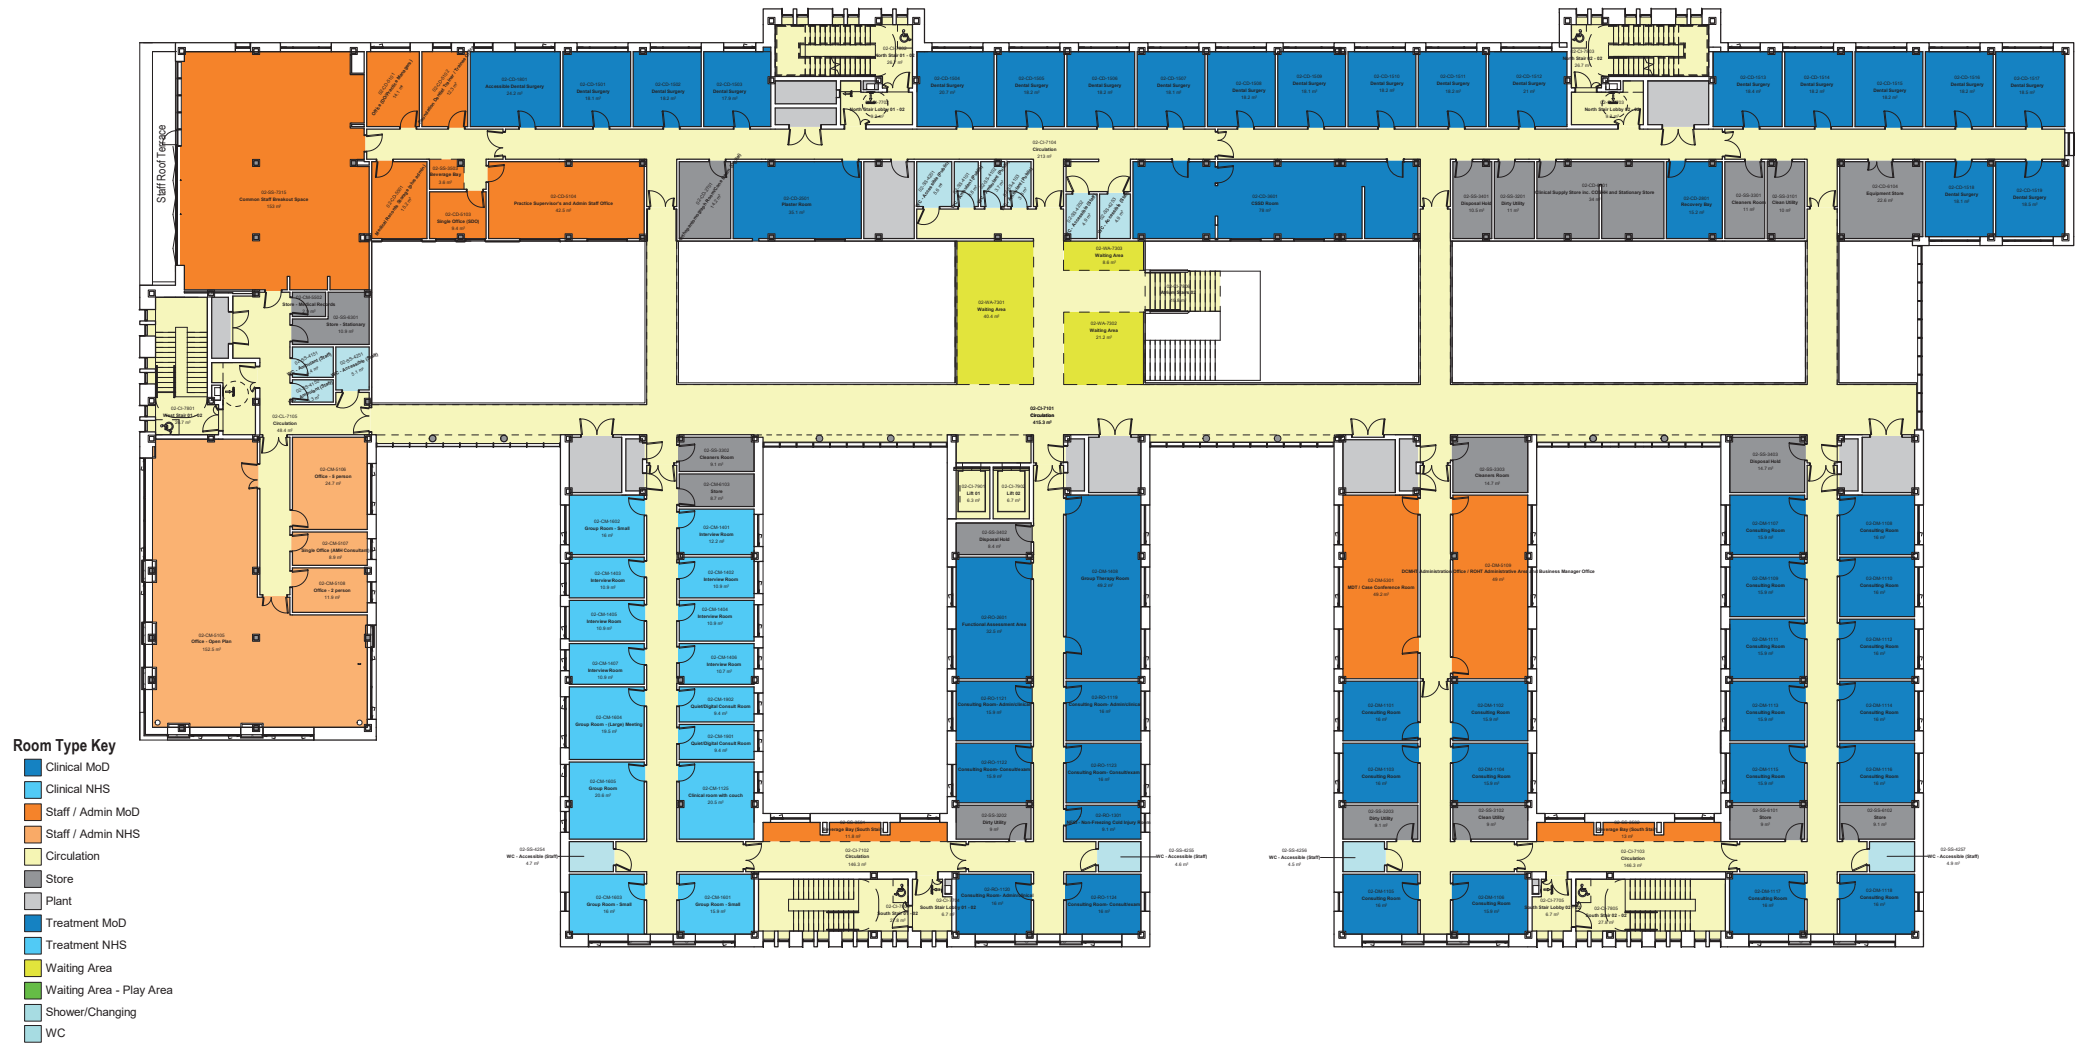

Massing & Materials

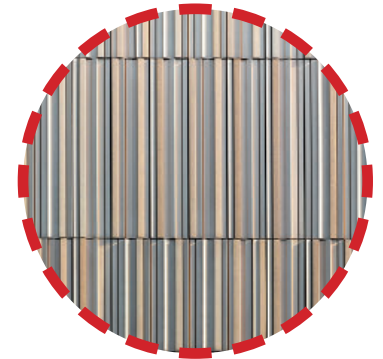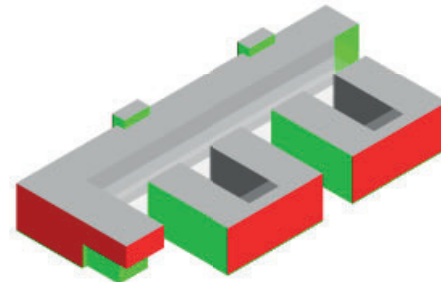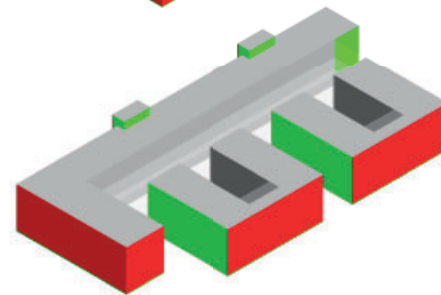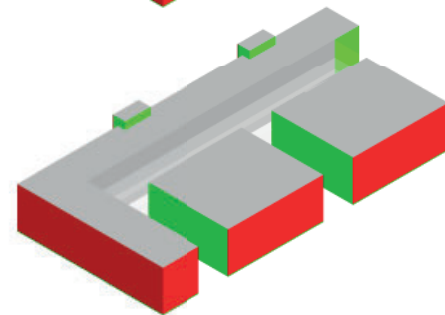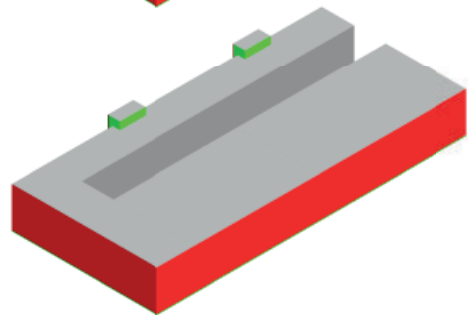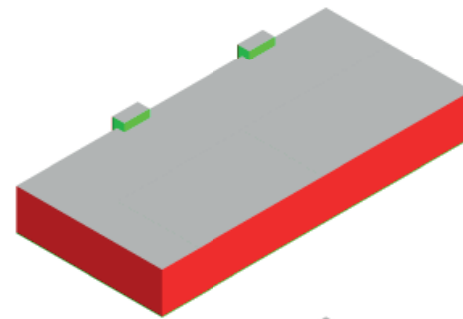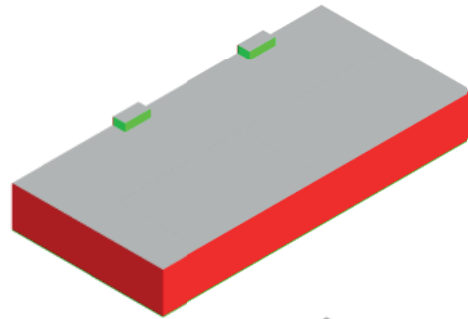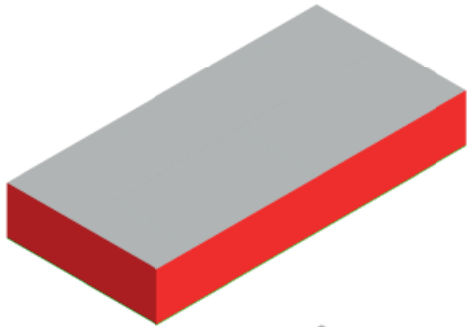


Terracotta

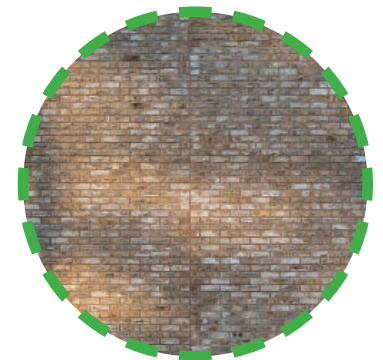

Brick

Principal Elevations

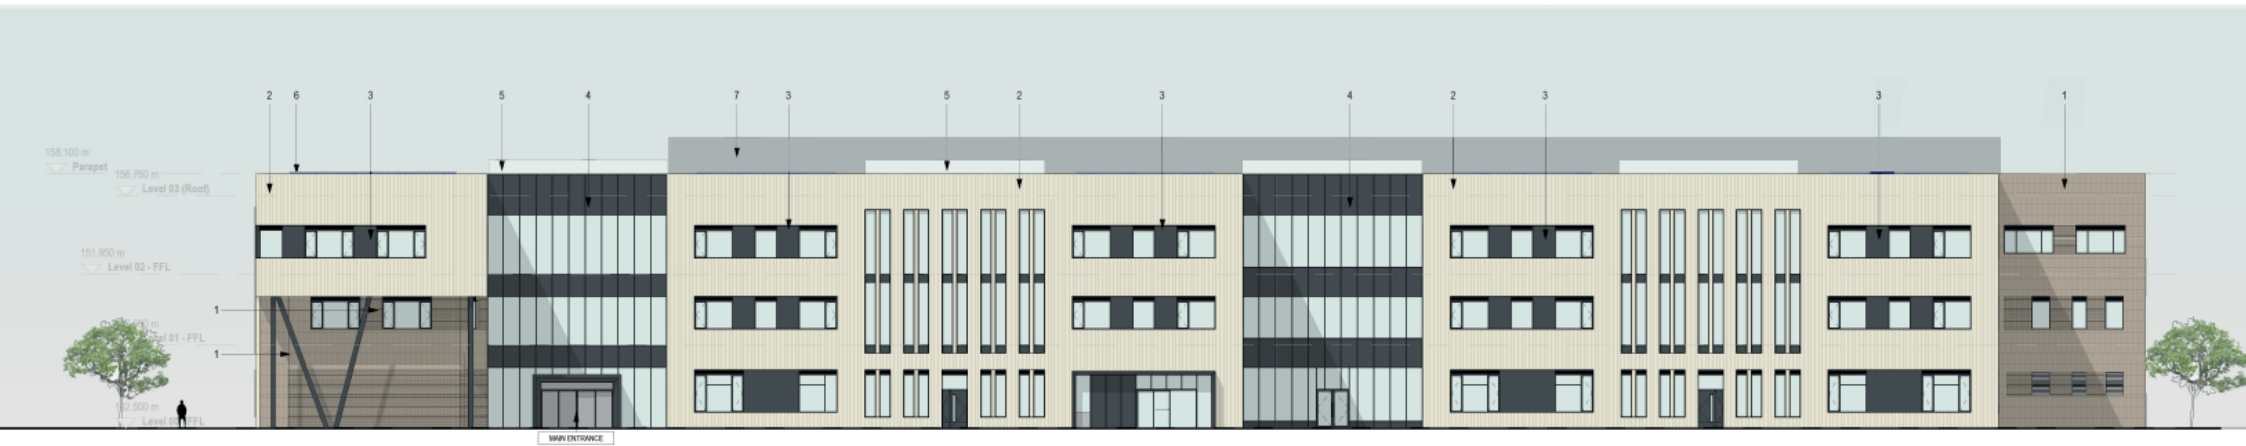

1 South Elevation
1:200



2 North Elevation
1:200


Aerial View



Entrance View



Interior Colour Palette & Wayfinding

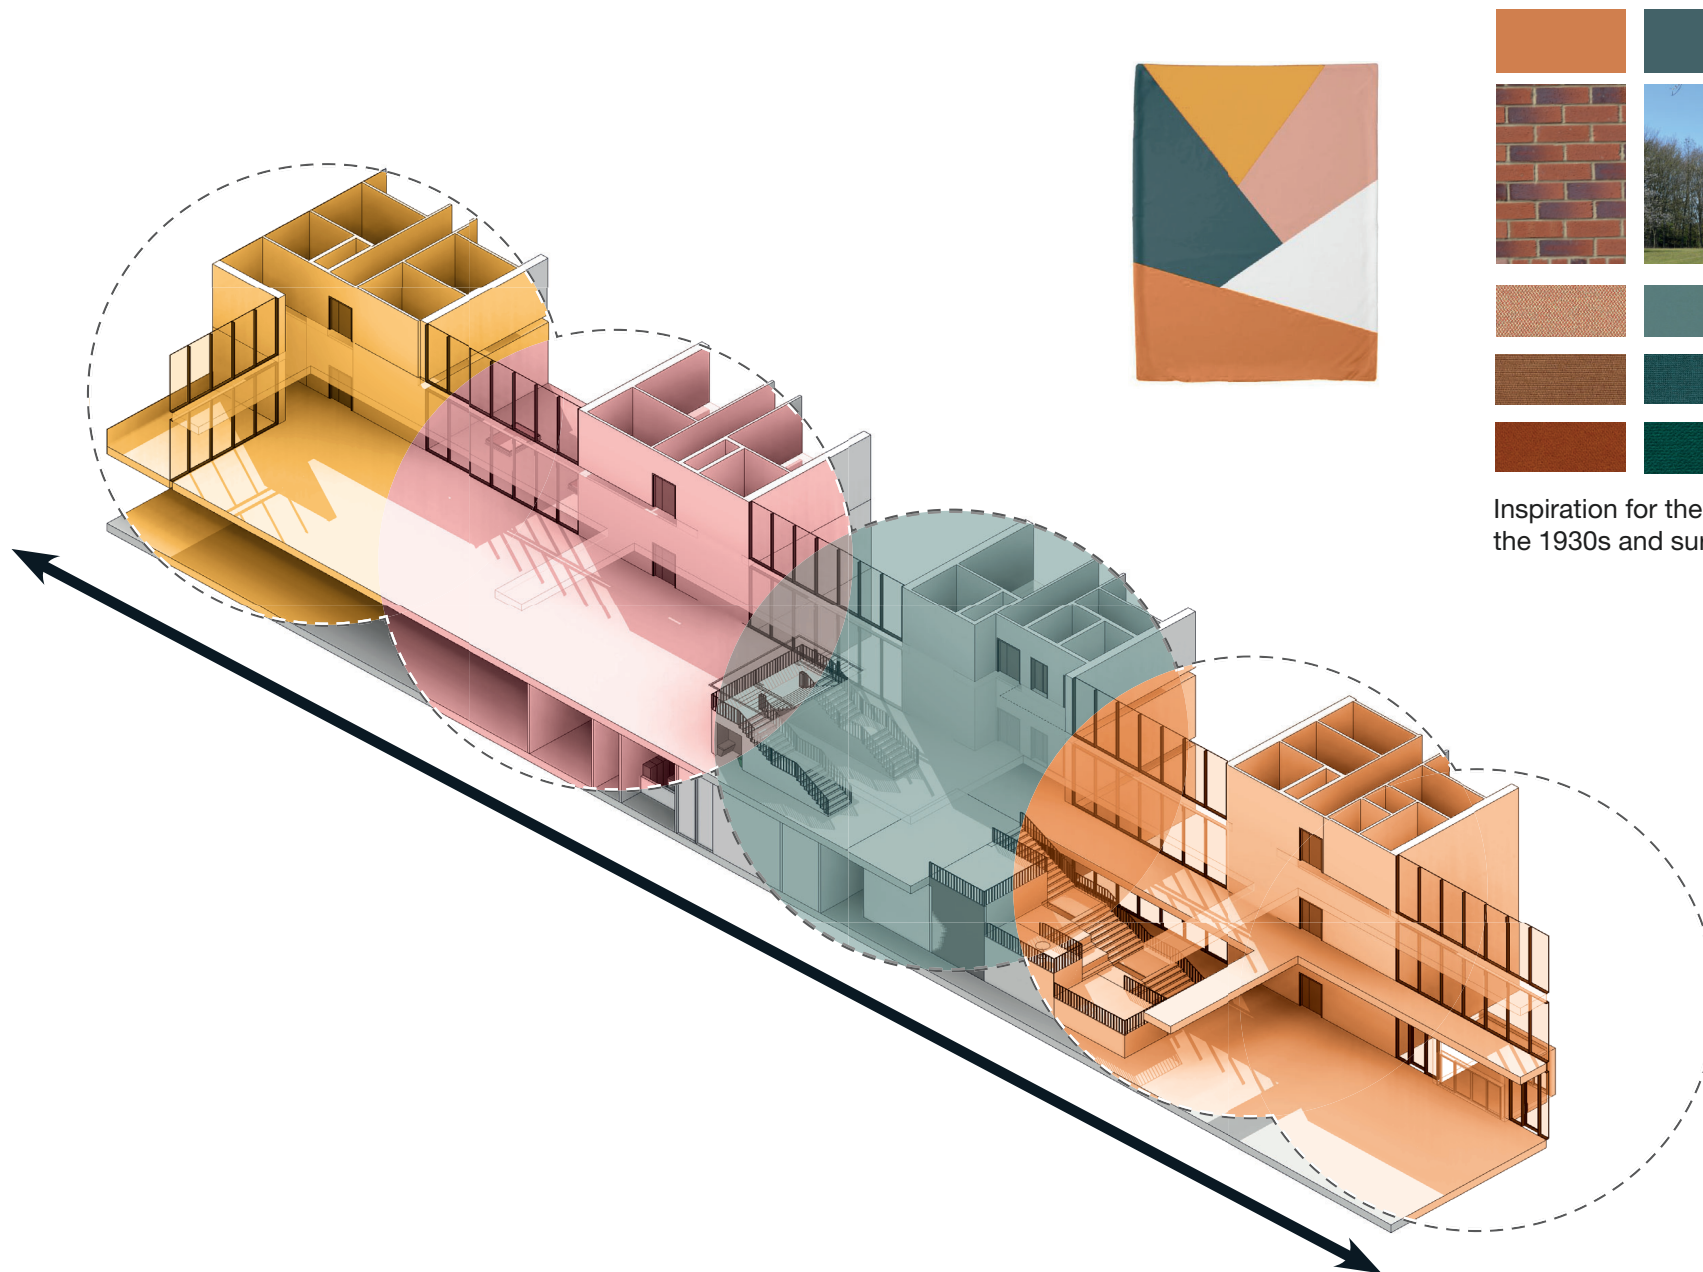

Inspiration for the colour scheme is taken from the 1930s and surrounding site context.

Interior Materials Palette

